


Dublin Port - Bathymetric Chart 11 - Q1 2023

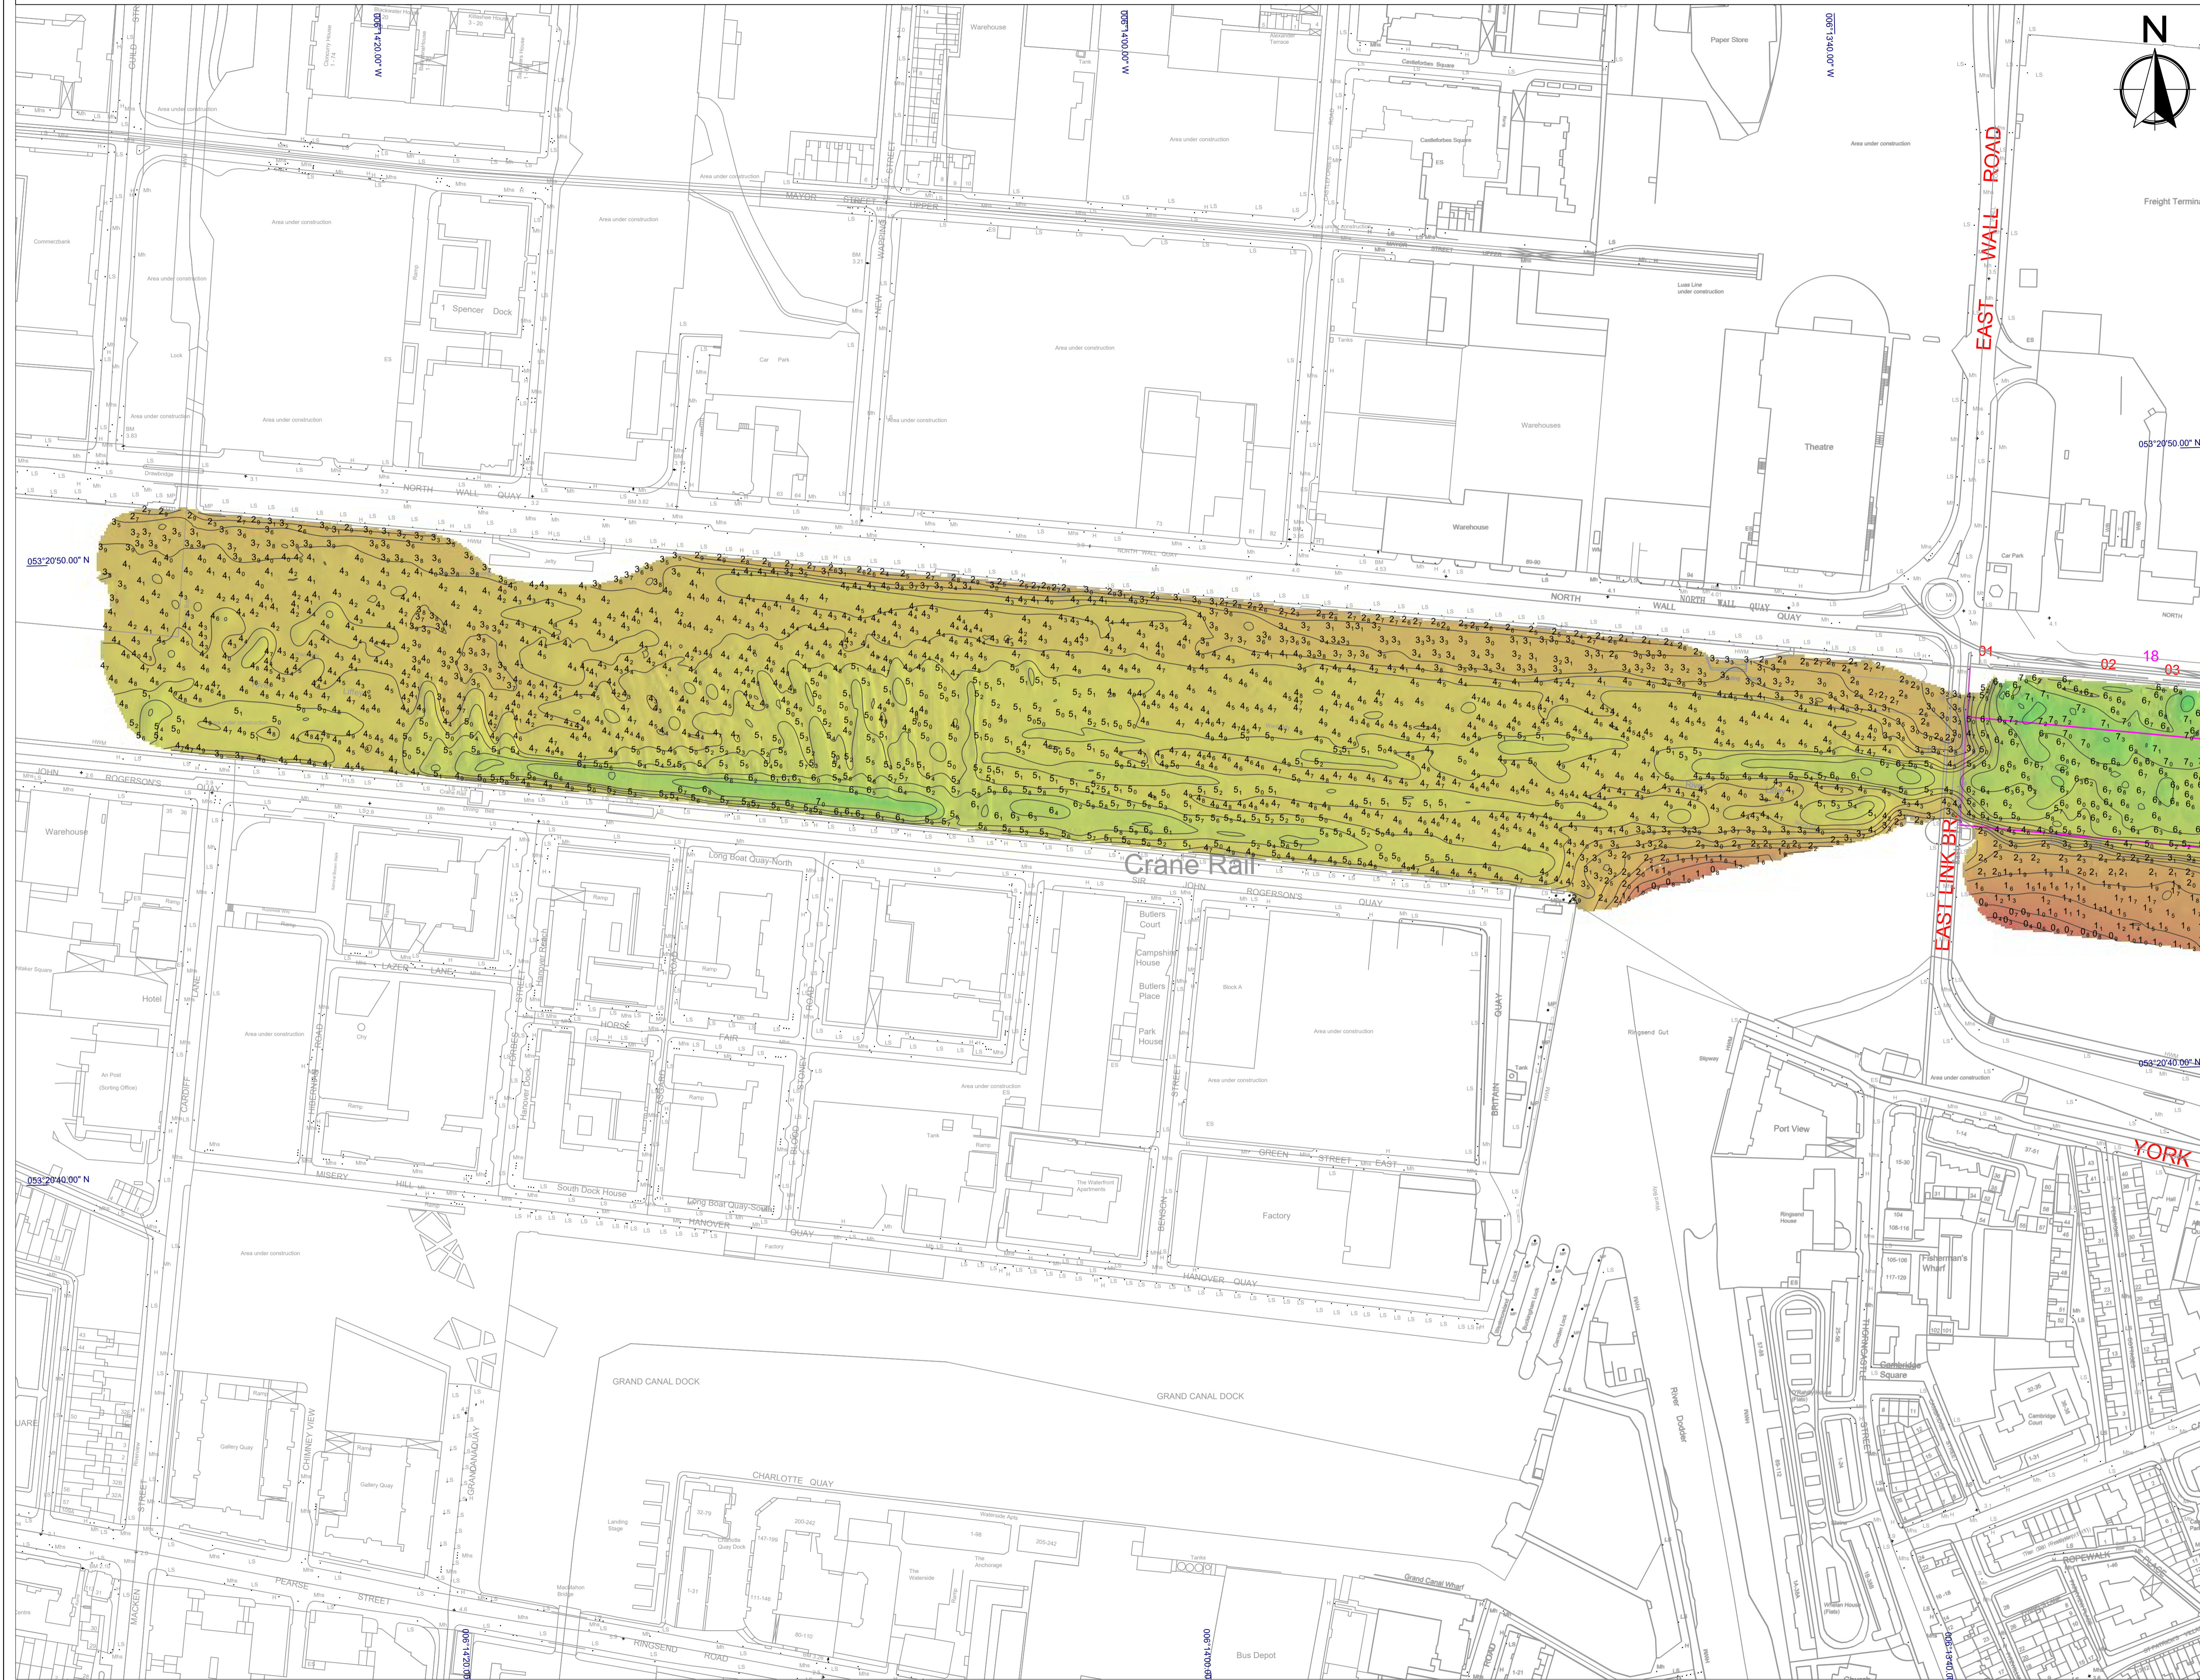

**KEY PLAN**

A1 Charts

Chart 11 Chart 9 Chart 7  
Chart 10 Chart 8 Chart 6

**LEGEND**

- 0.5 m
- 0.5 m
- 1.5 m
- 2.5 m
- 3.6 m
- 4.7 m
- 5.8 m
- 6.9 m
- 8.0 m
- 9.0 m
- 10.1 m
- 11.2 m
- 12.2 m
- 13.3 m

- Maintenance Dredge Design
- Navigation Buoys

**Scale**

0 15.0 60.1 120.1 m

**GENERAL NOTES**

Soundings: Navigation Depths - Shoal Bias  
Meters below datum

Contours: 1 meter interval

Datum: Chart Datum (OD Malin - 2.51 m)

Projection: Geographic - WGS84

Survey Location: Dublin Port

Survey method: Multibeam echosounder

Survey Date: 07th & 08th February 2023

**Drawing revision**

Date:	Rev:	Description:	Drawn By:
13/02/2023	0	Issue	MT

**HYDROMASTER LTD**

7 Howley Court, Dublin Road  
Oxamore, Co. Galway,  
Ireland  
T: +353 866891047  
E: info@hydromaster.ie

**COMHLAcht CHALAFORT  
ATHA CLIAH  
DUBLIN PORT COMPANY**

**Drawing information**

Client: Dublin Port Company

Project: Dublin Port Quarter bathymetric surveys

Drawing Title: Bathymetry Chart 11 - Q1 2023

Job No: 2302\_DP\_Q1\_001

Drawing Date: 13/02/2023

Scale: A1 @ 1:1500

Drawn By: MT