


BREAKWATER ROAD SOUTH

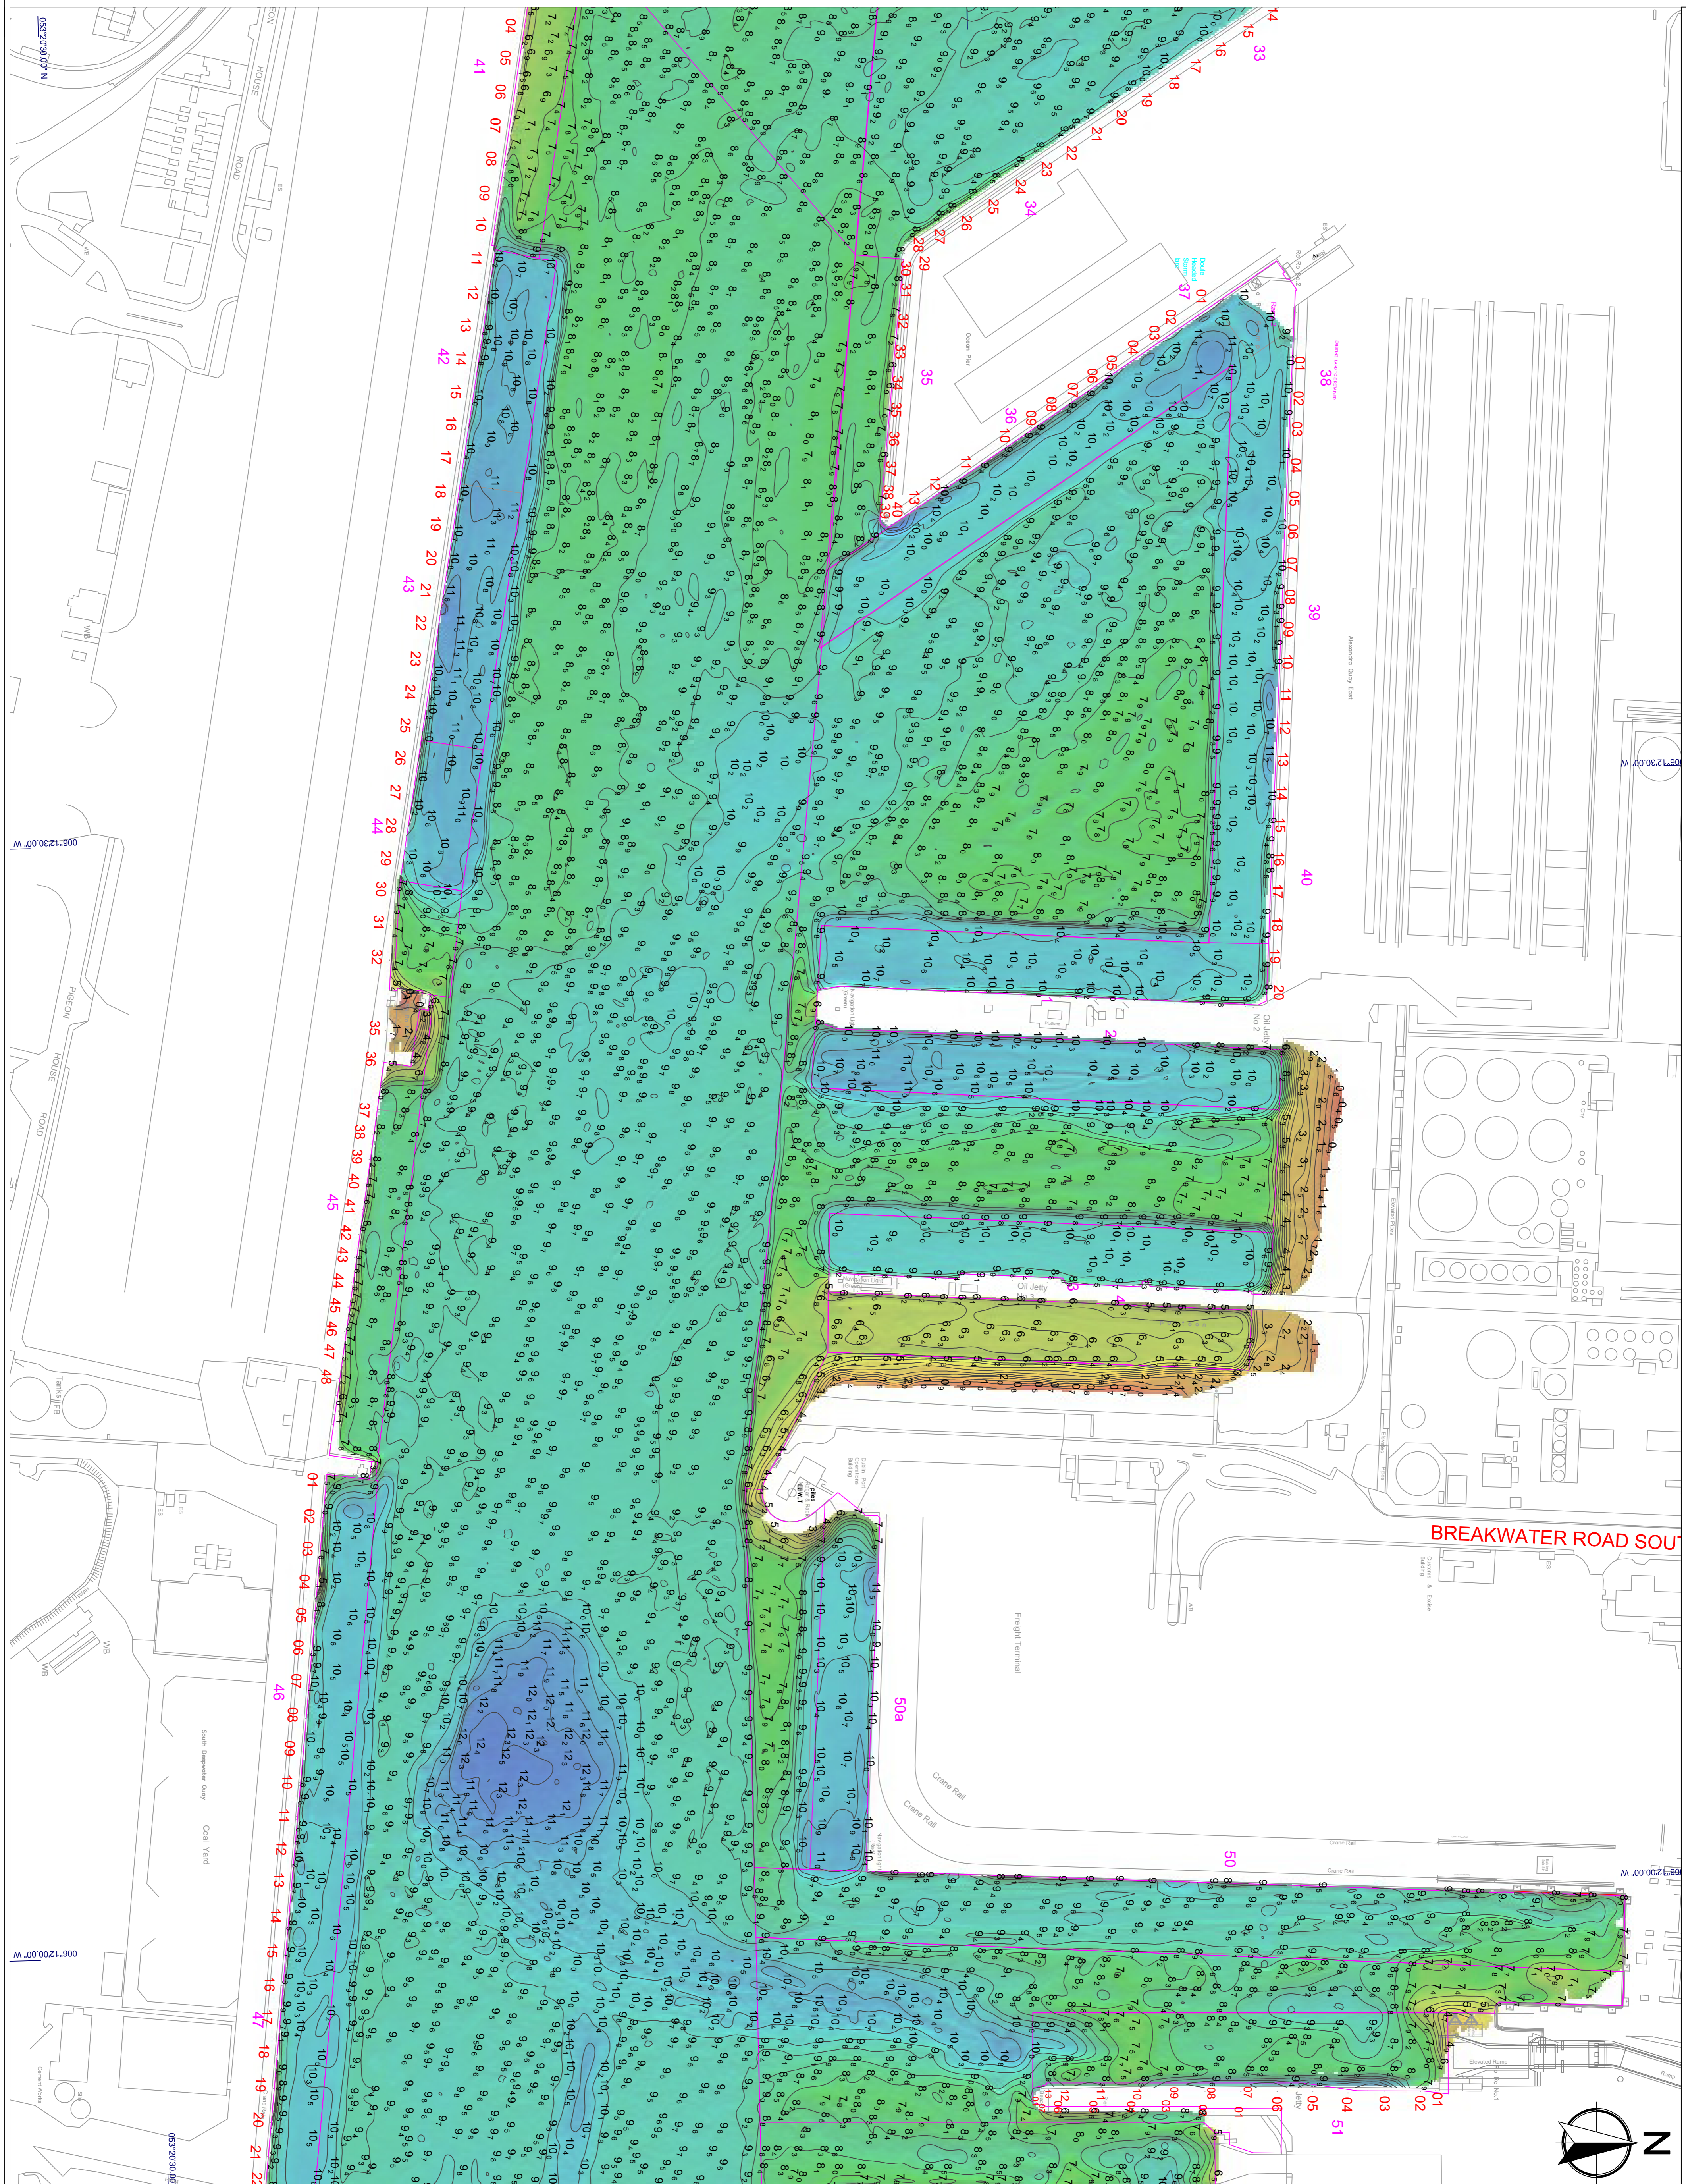

KEY PLAN

Chart 11 Chart 9 Chart 7
 Chart 10 Chart 8 Chart 6

LEGEND

- Maintenance Dredge Design
- Navigation Buoys

Scale

0 15.0 60.1 120.1 m

GENERAL NOTES

Soundings: Navigation Depths - Shout Bas
 Meters Below datum

Contours: 1 meter Interval


Datum: Chart Datum (OD Mean - 2.51 m)

Projection: Geographic - WGS84

Survey Location: Dublin Port

Survey method: Multibeam echosounder

Survey Date: 07th & 08th February 2023

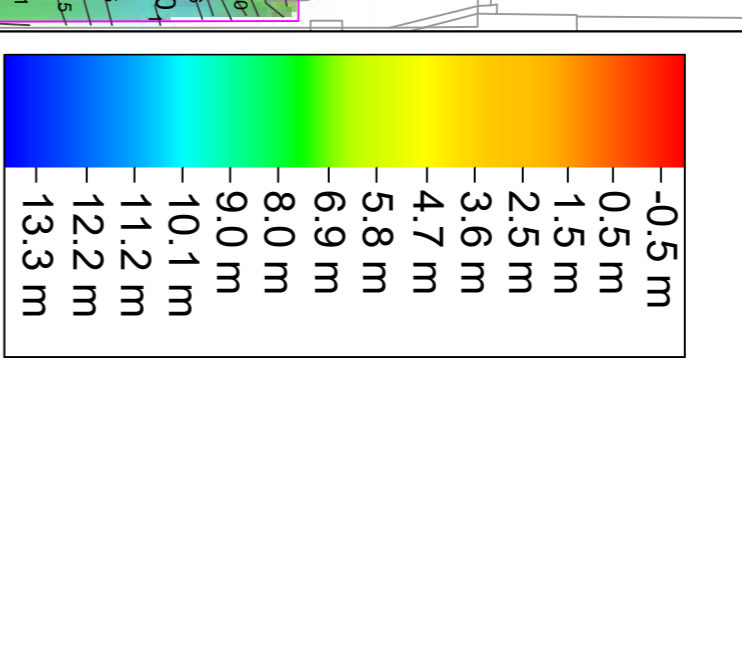

Drawing Information

Client: Dublin Port Company

Project: Dublin Port Quarter bathymetric surveys

Drawing Title: Bathymetric Chart 09 - Q1 2023

Job No.: 2302_CP_Q1_001

Scale: A1 @ 1:1500

Drawing Date: 13/02/2023

Drawn By: MT

Issue:

Date: 13/02/2023

Rev.: 0

Description:

Issue:

05522030.00'N
 00612230.00'W
 00612230.00'W
 00612230.00'W
 05522030.00'N

HYDROMASTER LTD

Thames Court, Dublin Road
 Clontarf, Dublin 8
 Tel: 01 85693147
 E: info@hydromaster.ie

COMHLACHT CHALAFORT
DUBLIN PORT COMPANY