

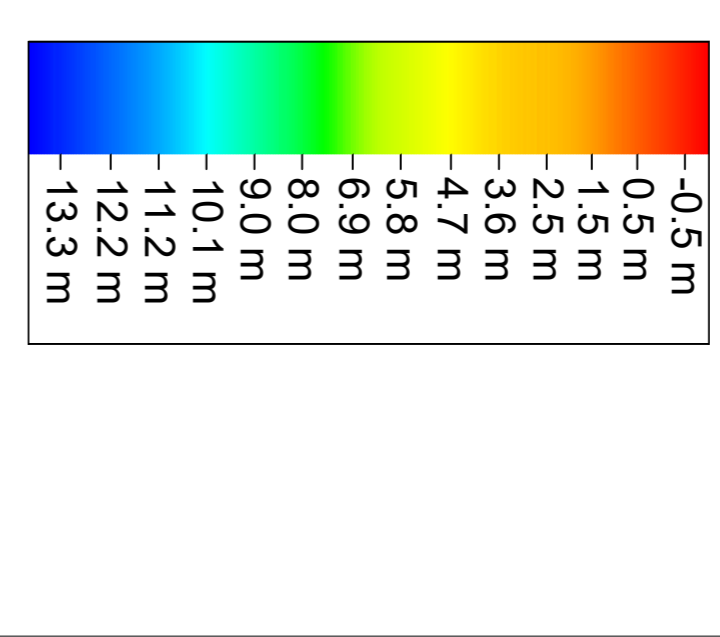


NORTH BULL WALL

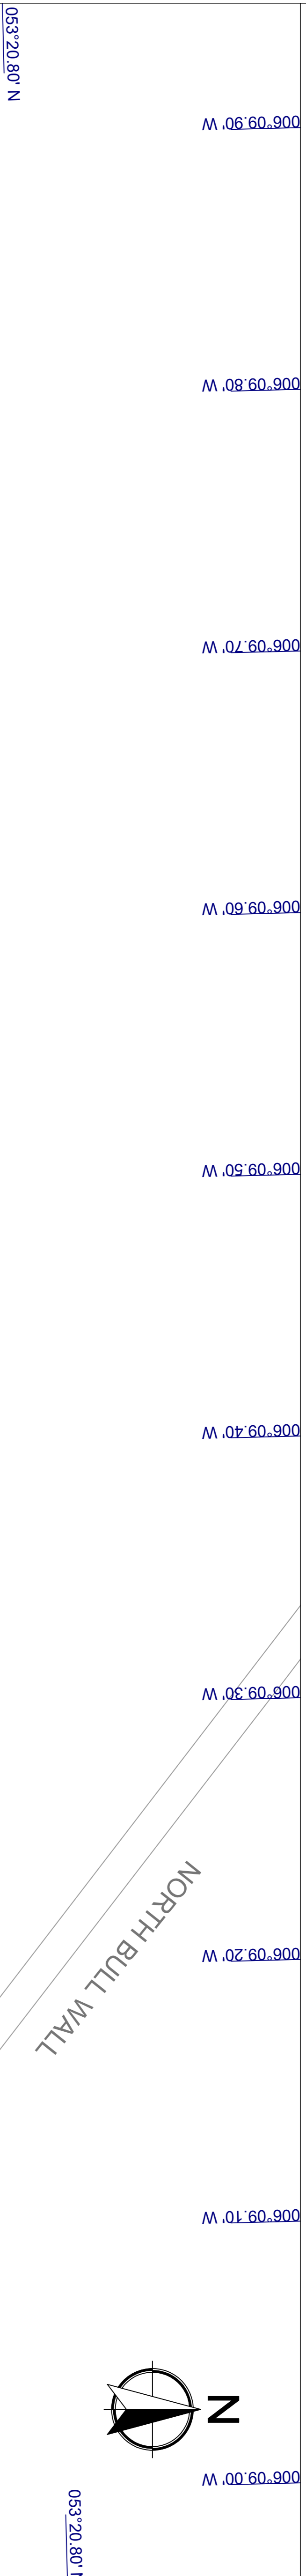

- Maintenance Dredge Design 2023
- Navigation Buoys

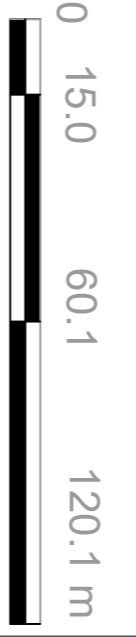


GENERAL NOTES

- Soundings: Navigation Depths - Shoal Bias
- Contours: 1 meter interval
- Datum: Chart datum (OD Mean) - 2.51 m
- Projection: Geographic - WGS84
- Survey Location: Dublin Port
- Survey number: Millennium re-soundering
- Survey Date: 20th, 21st and 22nd of November 2024


Drawing revision

Date	Rev	Description	Drawn By
29/11/2024	0	Issue	TOEV

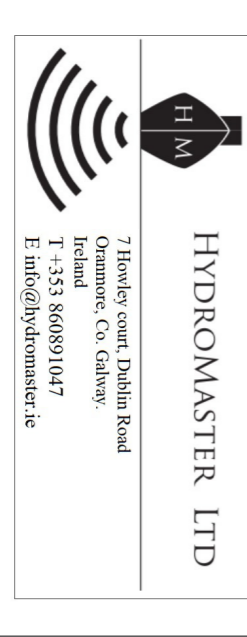

Drawing Information

Client:	Dublin Port Company
Project:	Dublin Port Quarter bathymetric surveys
Drawing Title:	Bathymetric Chart 06 - Quarter 4 - November 2024
Job No:	2411_DP_Q4_001
Drawing Date:	29/11/2024
Scale:	A1 @ 1:1500
Checked By:	MTAL

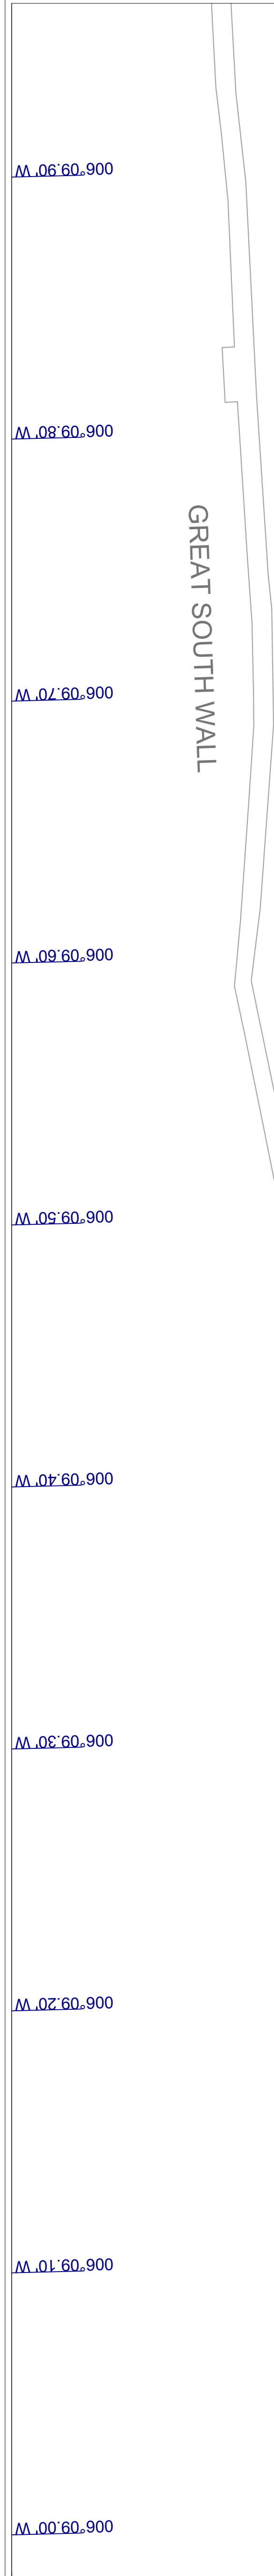

GREAT SOUTH WALL

Drawing Information

Client:	Dublin Port Company
Project:	Dublin Port Quarter bathymetric surveys
Drawing Title:	Bathymetric Chart 06 - Quarter 4 - November 2024
Job No:	2411_DP_Q4_001
Drawing Date:	29/11/2024
Scale:	A1 @ 1:1500
Checked By:	MTAL